

Proposed Adventure Golf Layout-Lightwater Valley-2014.

DRAFT



- Dinosaurs 
- Putting Area 
- Footpaths 
- Decked Area 
- Kiosk/Walkway 
- Lakes 
- Rockwork 

Project Number: 001	Drawing Number:001	Revisions: None
Project Name: JURASSIC AG.	Drawing Name	
Drawn By: TG	Checked By: TG	
Client: Lightwater Valley	Scale: NTS.	

Proposed Schematic View-18 Hole Dinosaur Adventure Golf.





DRAFT



Proposed Adventure Golf ROCKWORK ARCH Example-Lightwater Valley-2015.

DRAFT

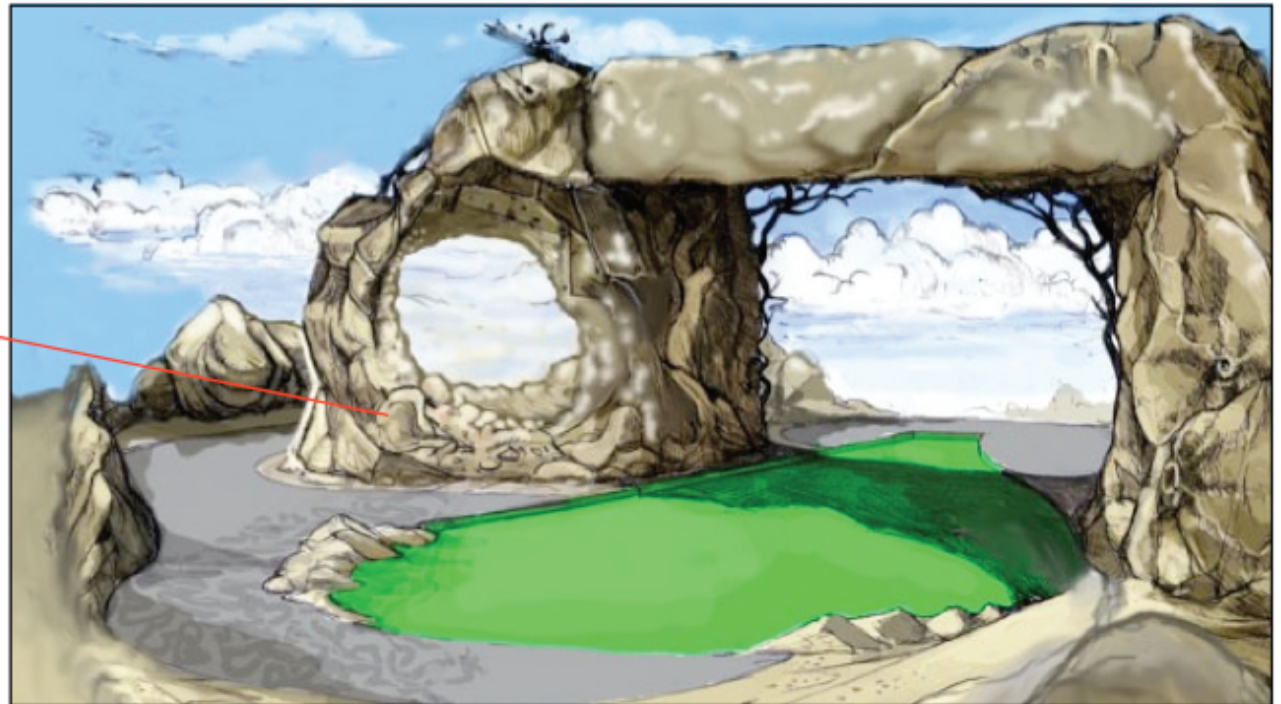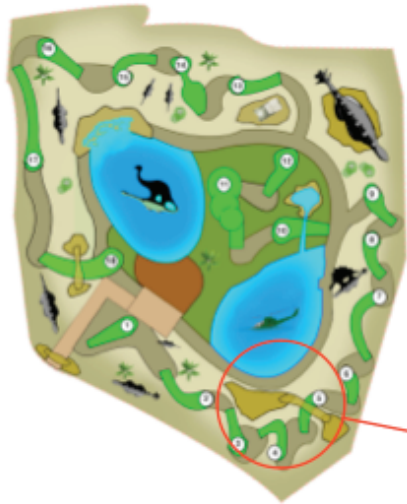

Project Number: 001	Drawing Number:004	Revisions: None
Project Name: JURASSIC AG.	Drawing Name	
Drawn By: TG	Checked By: TG	
Client: Lightwater Valley	Scale: NTS.	

ROCKART^{UK}

ROCKARTuk, Registered members of:

EXAMPLE PICTURES OF EXISTING PROJECTS.

